

**NOTE**

This print and any design thereon is the property of HILL CANNON CONSULTING ENGINEERS Ltd. and is to be returned on request. It is to be used only for the purpose for which it was expressly loaned and is not to be copied in any manner, nor is information taken therefrom to be transmitted or passed to others.

DO NOT scale off this drawing.

DO NOT take digital dimensions off this drawing.


|  |           |         |         |        |   |
|--|-----------|---------|---------|--------|---|
| REV  | AMENDMENT | BY      | CHKD    | DATE   |   |
| Client   |           |         |         |        |   |
| <br>Manvers Lake<br>& Dearne Valley Trust   |           |         |         |        |   |
| Project  |           |         |         |        |   |
| <b>MANVERS LAKE WHITEWATER RESCUE<br/>&amp; RECREATION CHANNEL</b>   |           |         |         |        |   |
| Drawing Title  |           |         |         |        |   |
| <b>SITE LOCATION PLAN</b>  |           |         |         |        |   |
|  <br>HILL CANNON |           |         |         |        |   |
| Scale  | By        | Checked | Date    |        |   |
| 1:1250   | ND        | PS      | MAR '22 |        |   |
| Drawing No.  |           |         |         | Rev    |   |
| E09607_01  |           |         |         | Status | P |

NOTE

This print and any design thereon is the property of HILL CANNON CONSULTING ENGINEERS Ltd. and is to be returned on request. It is to be used only for the purpose for which it was expressly loaned and is not to be copied in any manner, nor is information taken therefrom to be transmitted or passed to others.

DO NOT scale off this drawing.

DO NOT take digital dimensions off this drawing.

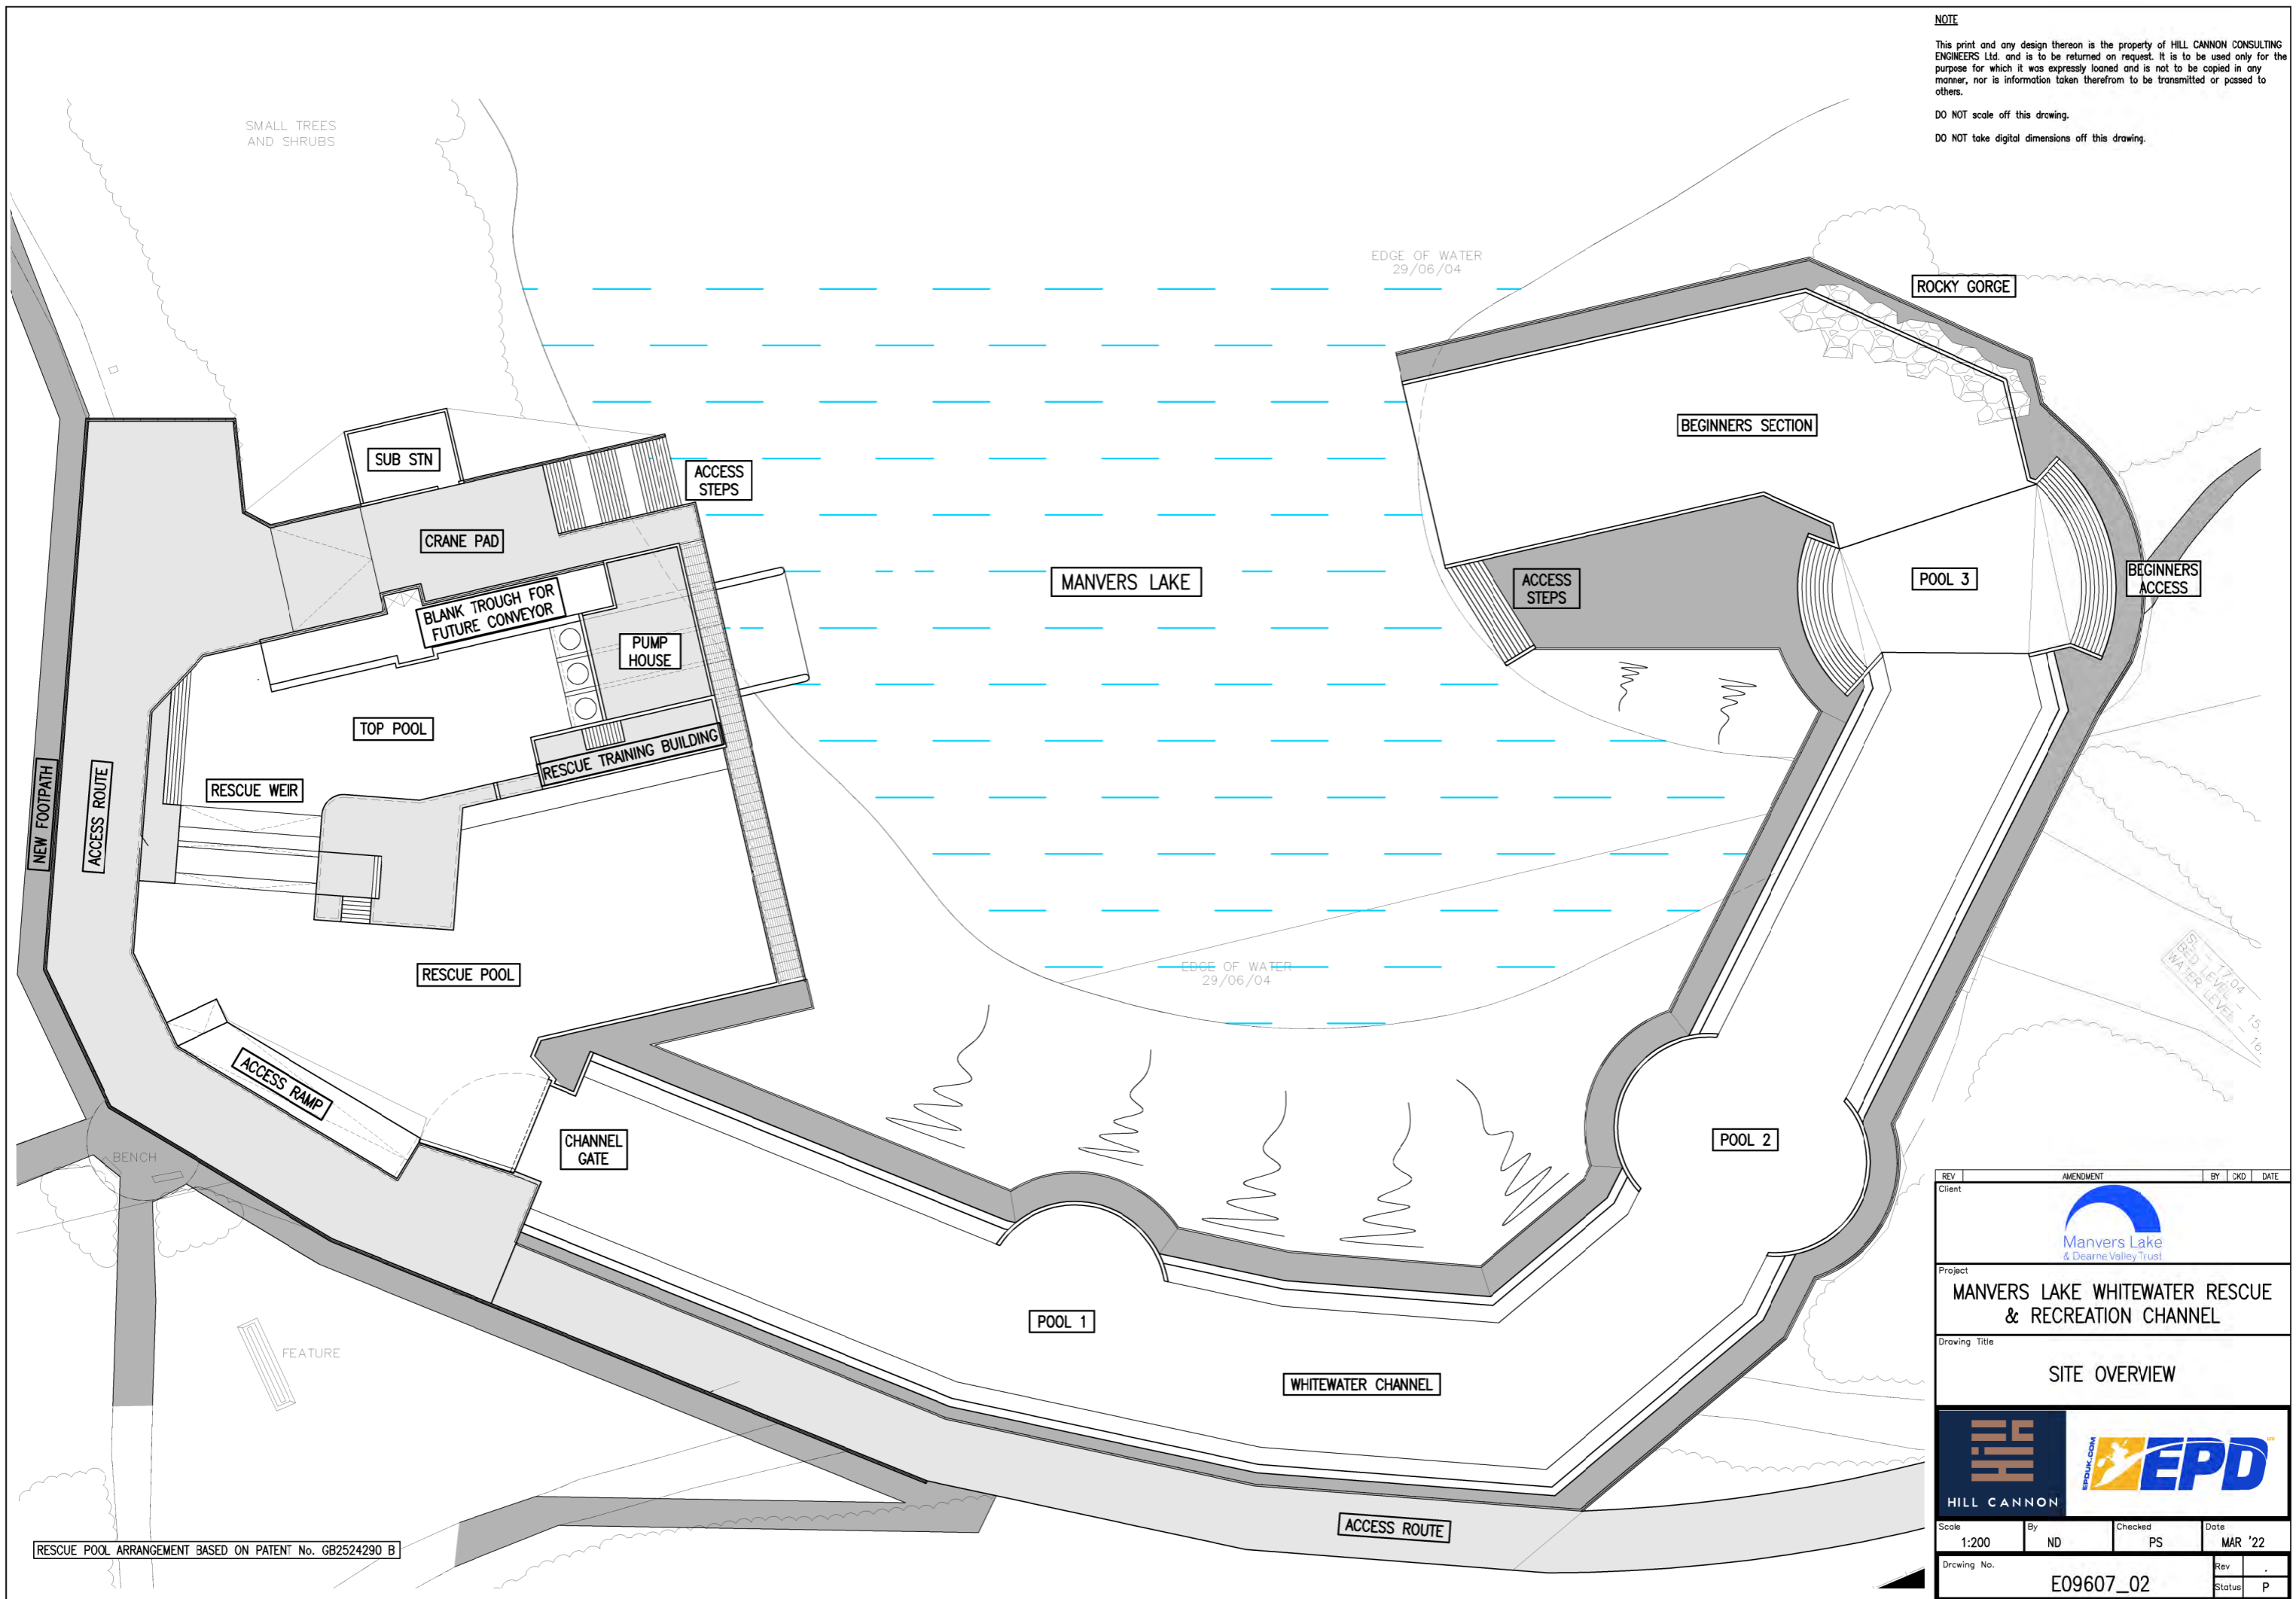

RESCUE POOL ARRANGEMENT BASED ON PATENT No. GB2524290 B

|               |  |         |         |      |
|---------------|--|---------|---------|------|
| REV           | AMENDMENT  | BY      | CHKD    | DATE |
| Client        |  |         |         |      |
| Project       | <b>MANVERS LAKE WHITEWATER RESCUE &amp; RECREATION CHANNEL</b> |         |         |      |
| Drawing Title | <b>SITE OVERVIEW</b>   |         |         |      |
|               |  |         |         |      |
| Scale         | By   | Checked | Date    |      |
| 1:200         | ND   | PS      | MAR '22 |      |
| Drawing No.   | E09607_02  |         |         | Rev  |
|               |  |         |         | P    |




**NOTE**

This print and any design thereon is the property of HILL CANNON CONSULTING ENGINEERS Ltd. and is to be returned on request. It is to be used only for the purpose for which it was expressly loaned and is not to be copied in any manner, nor is information taken therefrom to be transmitted or passed to others.


DO NOT scale off this drawing.

DO NOT take digital dimensions off this drawing.


1:35M @ 1:58

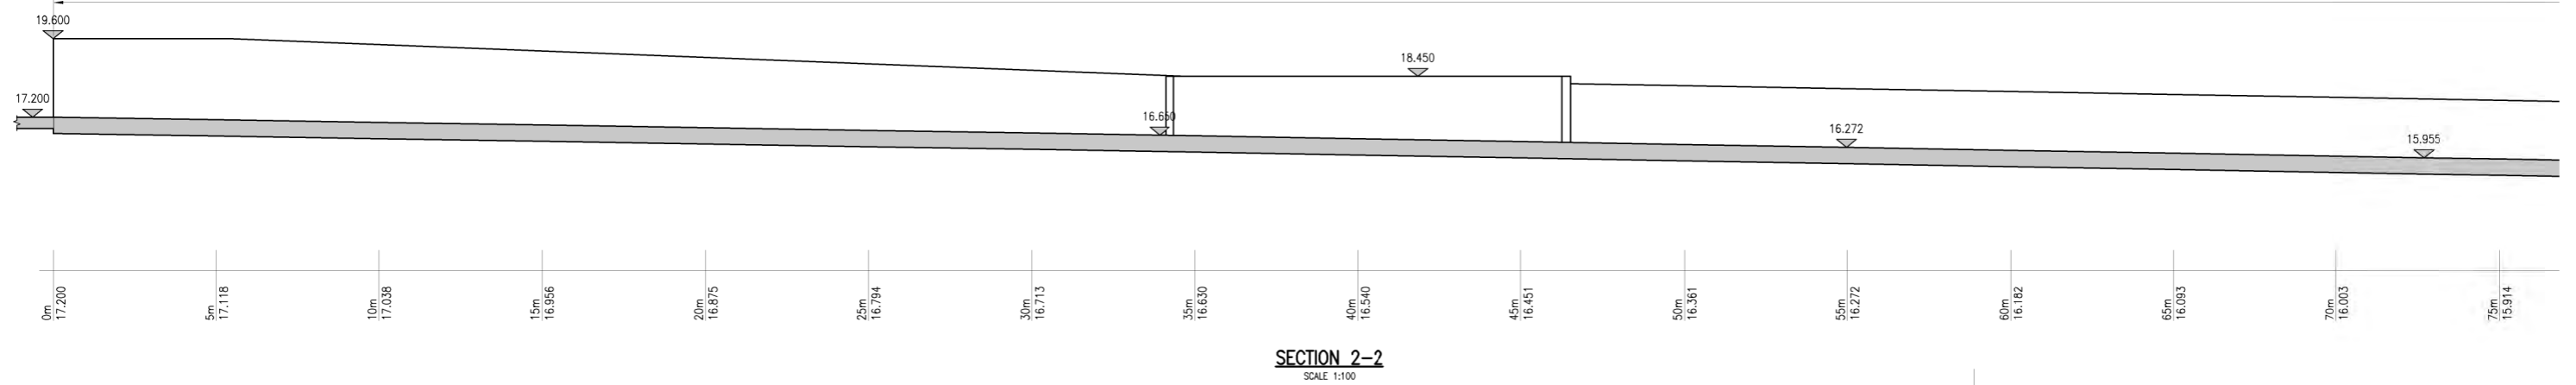


**SECTION 2-2**  
SCALE 1:100

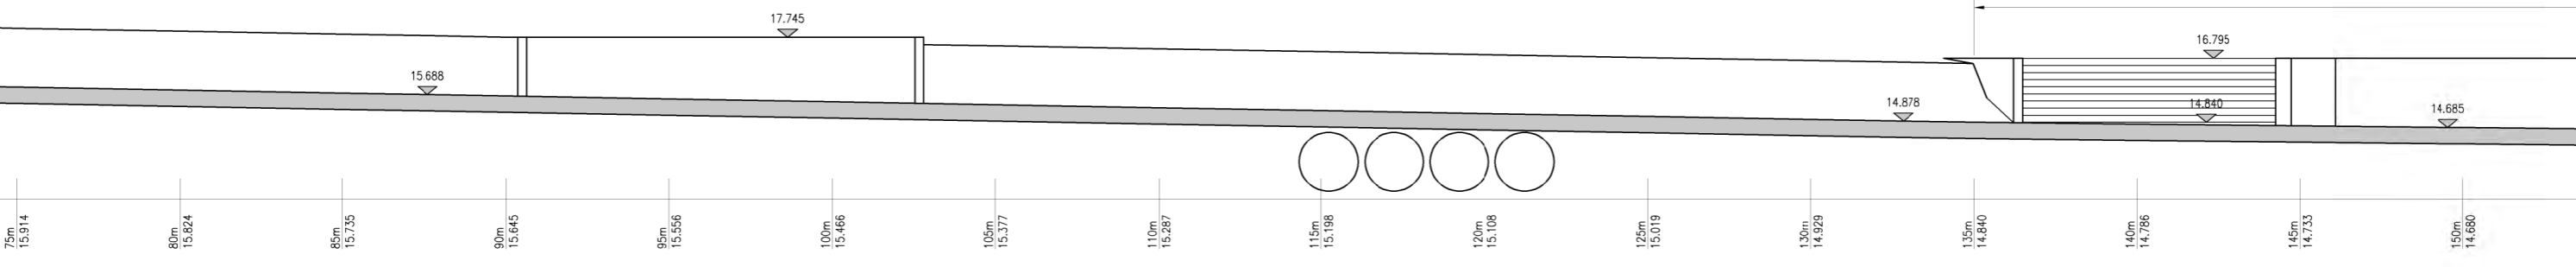


**SECTION 2-2 (CONT')**  
SCALE 1:100

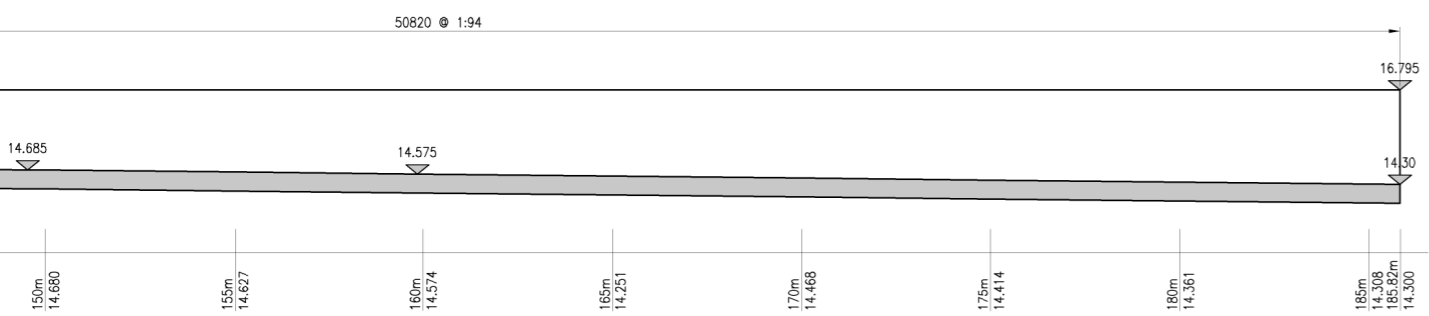

**SECTION 2-2 (CONT')**  
SCALE 1:100

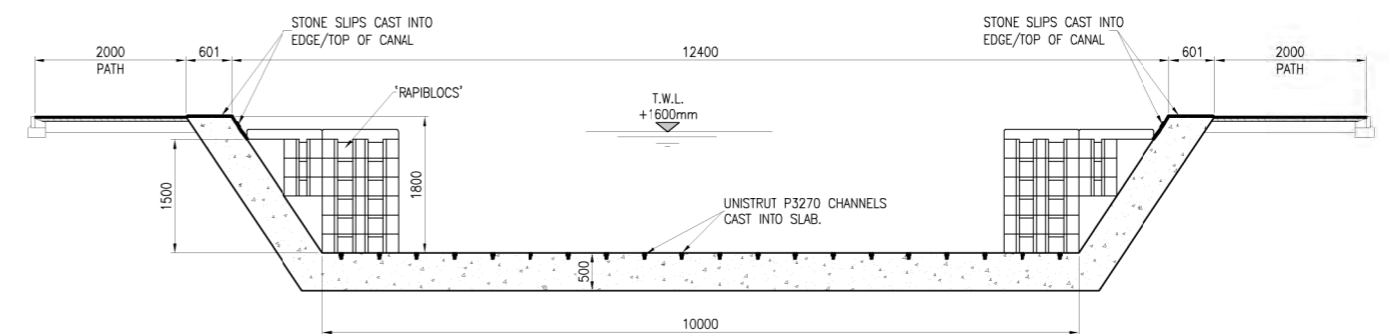

**SECTION 3-3**  
SCALE 1:50

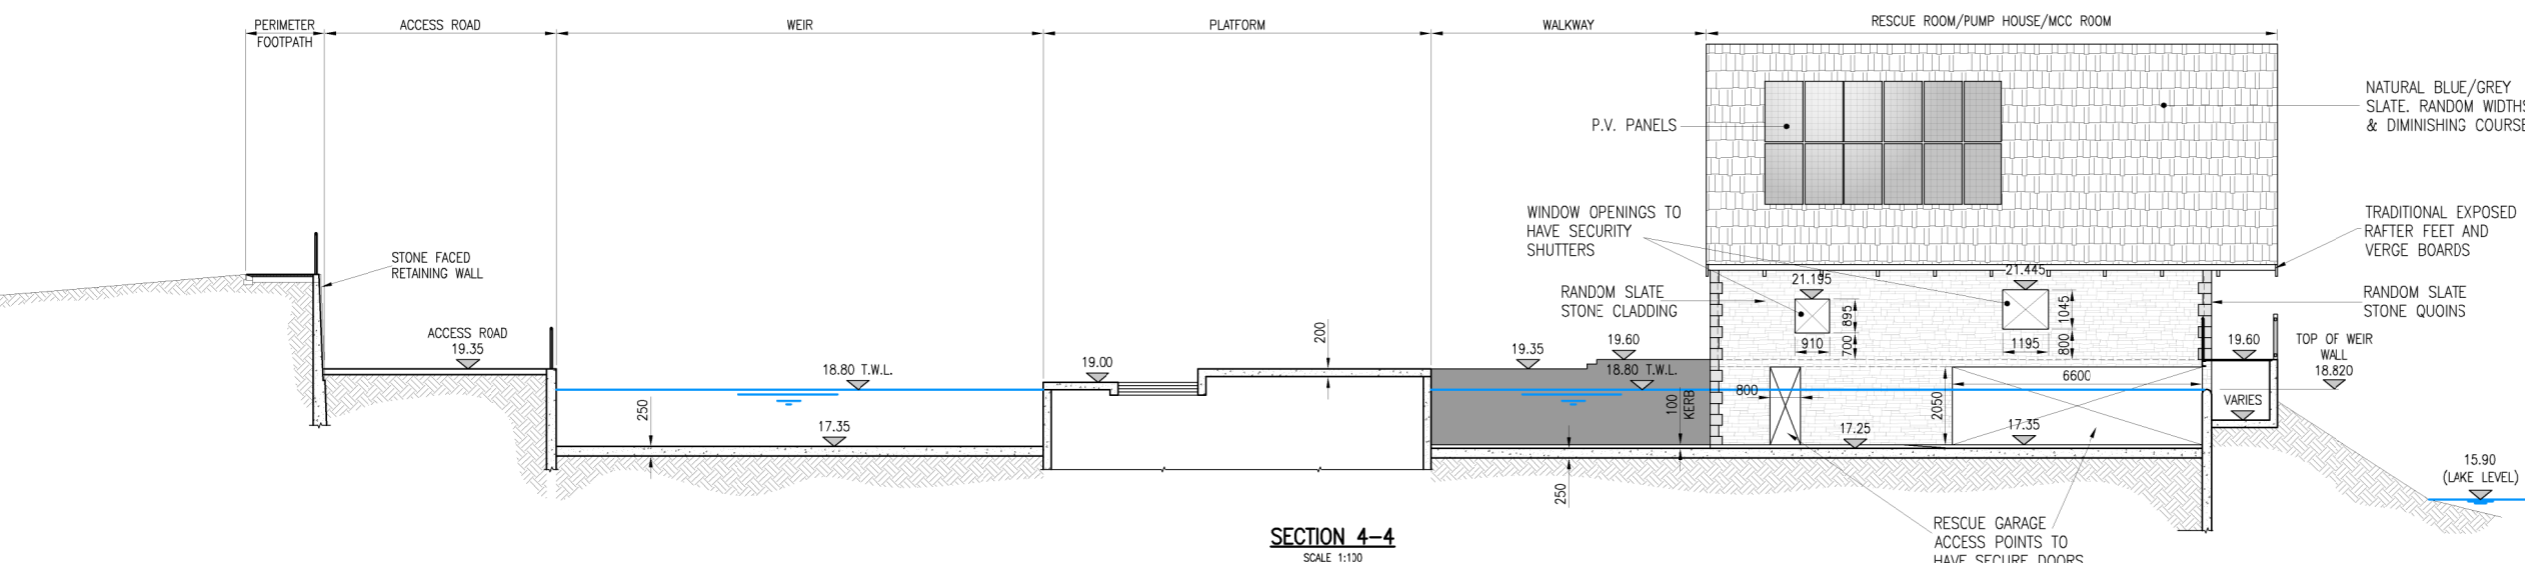

**SECTION 4-4**  
SCALE 1:130





|  |           |         |         |        |
|--|-----------|---------|---------|--------|
| REV  | AMENDMENT | BY      | CHKD    | DATE   |
| Client   |           |         |         |        |
|  |           |         |         |        |
| <b>MANVERS LAKE WHITEWATER RESCUE &amp; RECREATION CHANNEL</b> |           |         |         |        |
| <b>SECTIONS - SHEET 1</b>                                      |           |         |         |        |
|  |           |         |         |        |
| Scale  | By        | Checked | Date    |        |
| 1:200  | ND        | PS      | MAR '22 |        |
| Dwng No. E09607_04   |           |         |         | Rev    |
|  |           |         |         | Status |
|  |           |         |         | P      |

**NOTE**


This print and any design thereon is the property of HILL CANNON CONSULTING ENGINEERS Ltd. and is to be returned on request. It is to be used only for the purpose for which it was expressly loaned and is not to be copied in any manner, nor is information taken therefrom to be transmitted or passed to others.

DO NOT scale off this drawing.

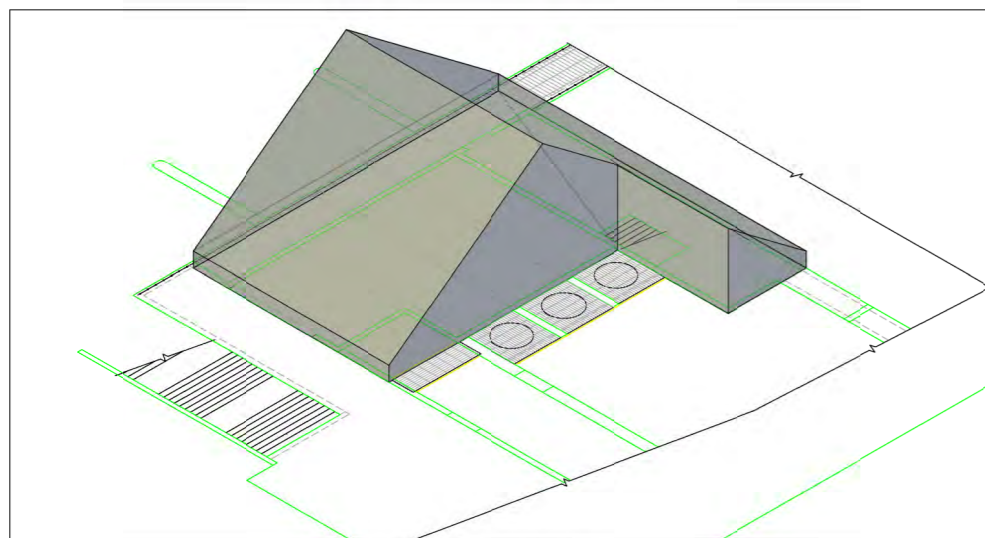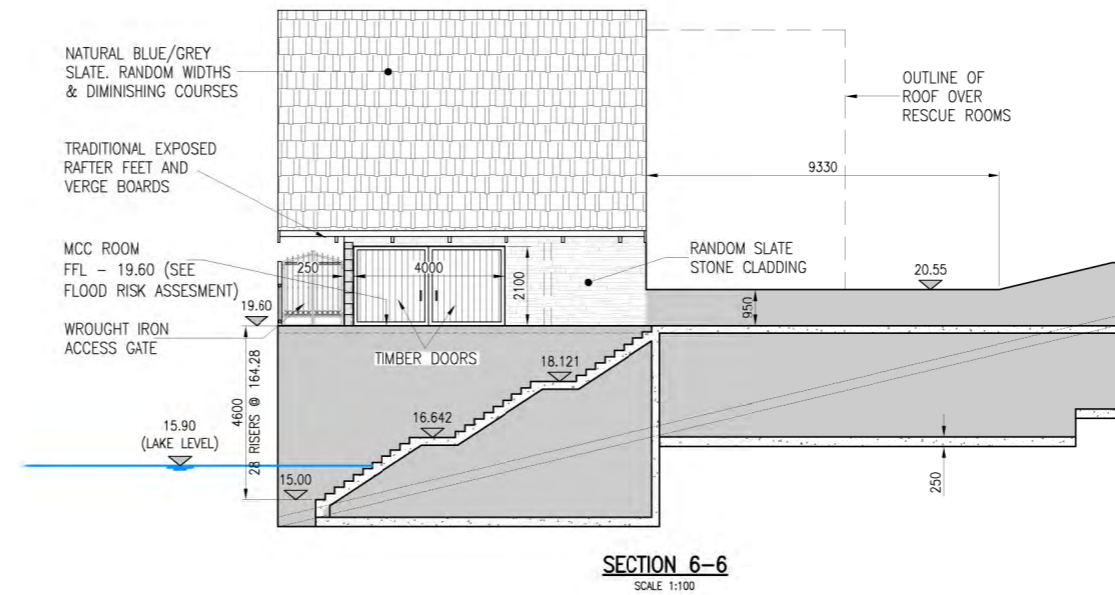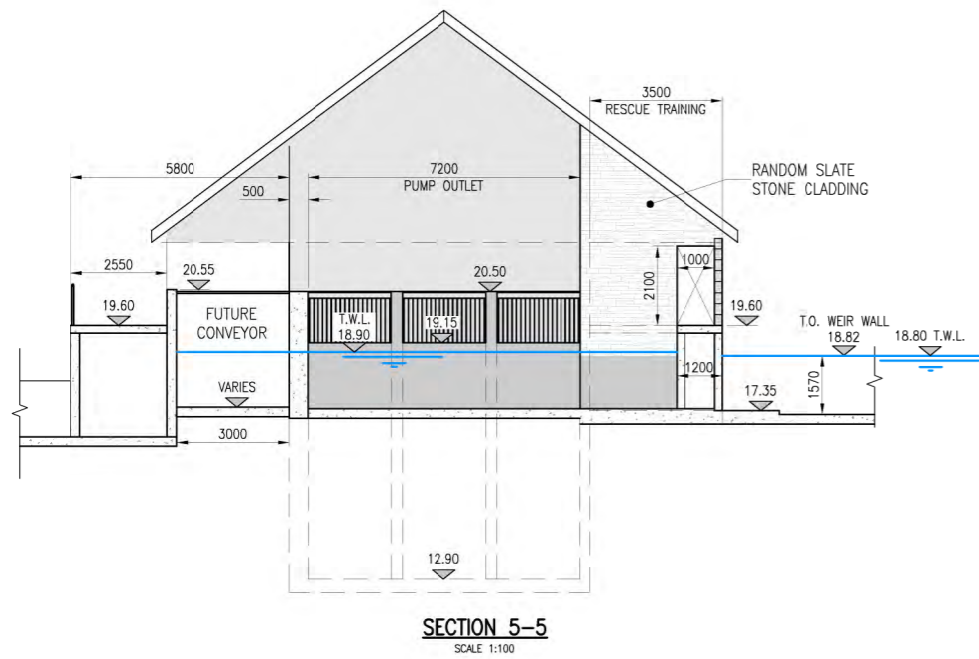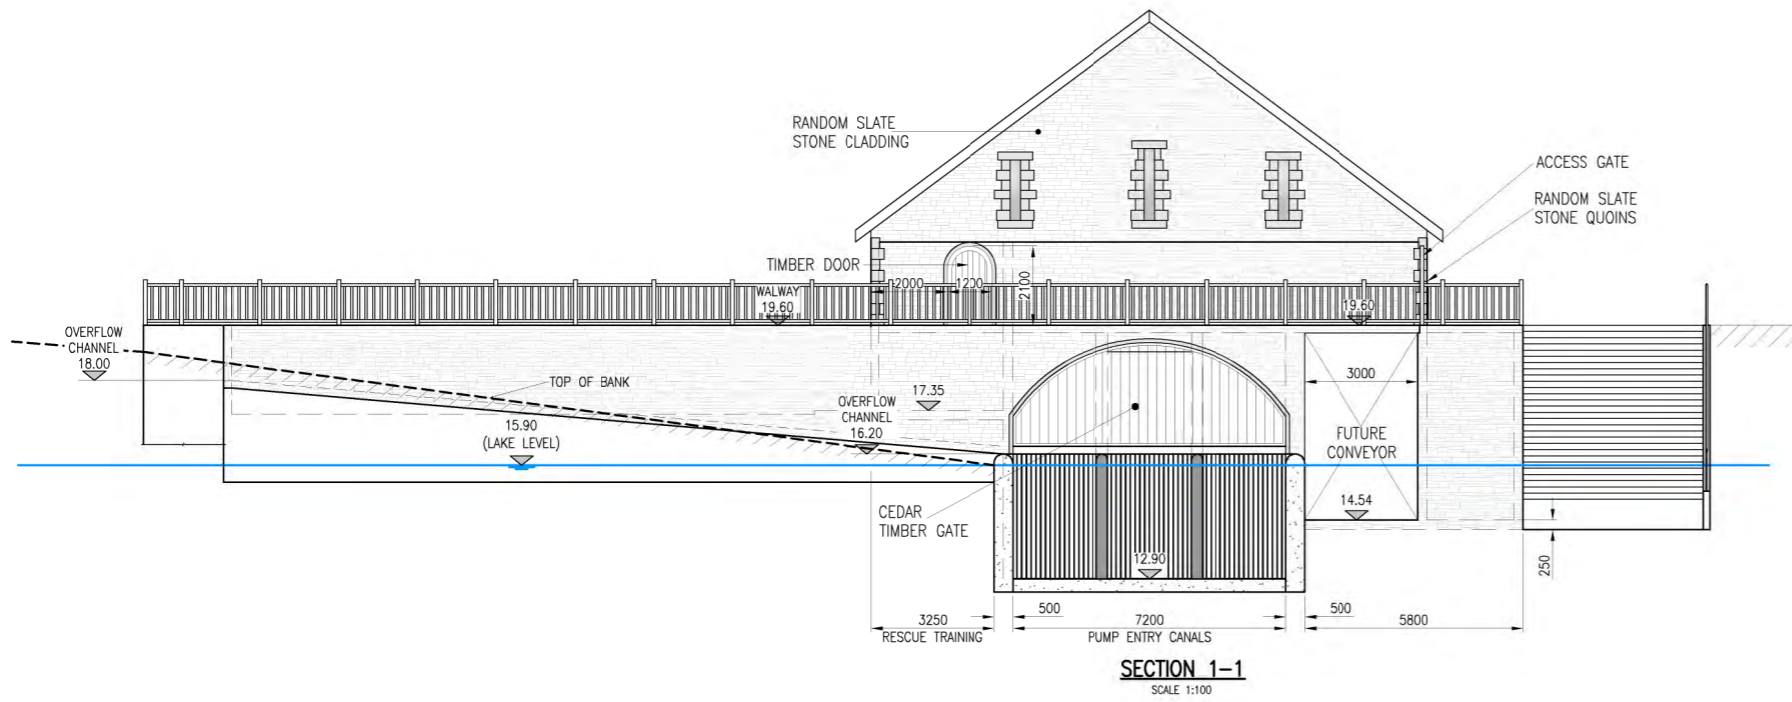


DO NOT take digital dimensions off this drawing.

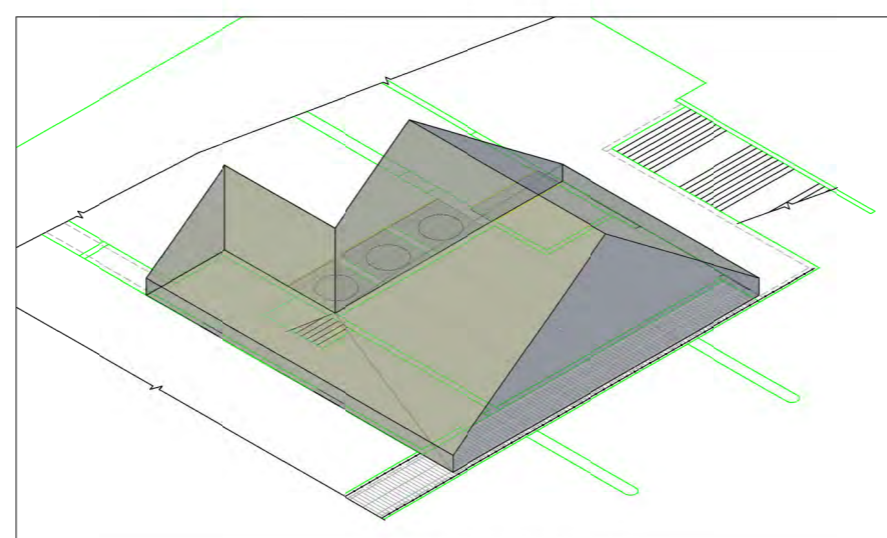

ROOF CONCEPT VIEW 1



ROOF CONCEPT VIEW 2


| REV  | AMENDMENT | BY      | CHKD    | DATE   |
|--|-----------|---------|---------|--------|
| Client   |           |         |         |        |
| <br>Manvers Lake & Dearne Valley Trust  |           |         |         |        |
| Project  |           |         |         |        |
| <b>MANVERS LAKE WHITEWATER RESCUE &amp; RECREATION CHANNEL</b>   |           |         |         |        |
| Drawing Title  |           |         |         |        |
| <b>SECTIONS - SHEET 2</b>  |           |         |         |        |
|  <br>HILL CANNON |           |         |         |        |
| Scale  | By        | Checked | Date    |        |
| 1:100  | ND        | PS      | MAR '22 |        |
| Drawing No.  | Rev       |         |         | Status |
| E09607_05  | .         |         |         | P      |

**NOTE**

This print and any design thereon is the property of HILL CANNON CONSULTING ENGINEERS Ltd. and is to be returned on request. It is to be used only for the purpose for which it was expressly loaned and is not to be copied in any manner, nor is information taken therefrom to be transmitted or passed to others.


DO NOT scale off this drawing.

DO NOT take digital dimensions off this drawing.

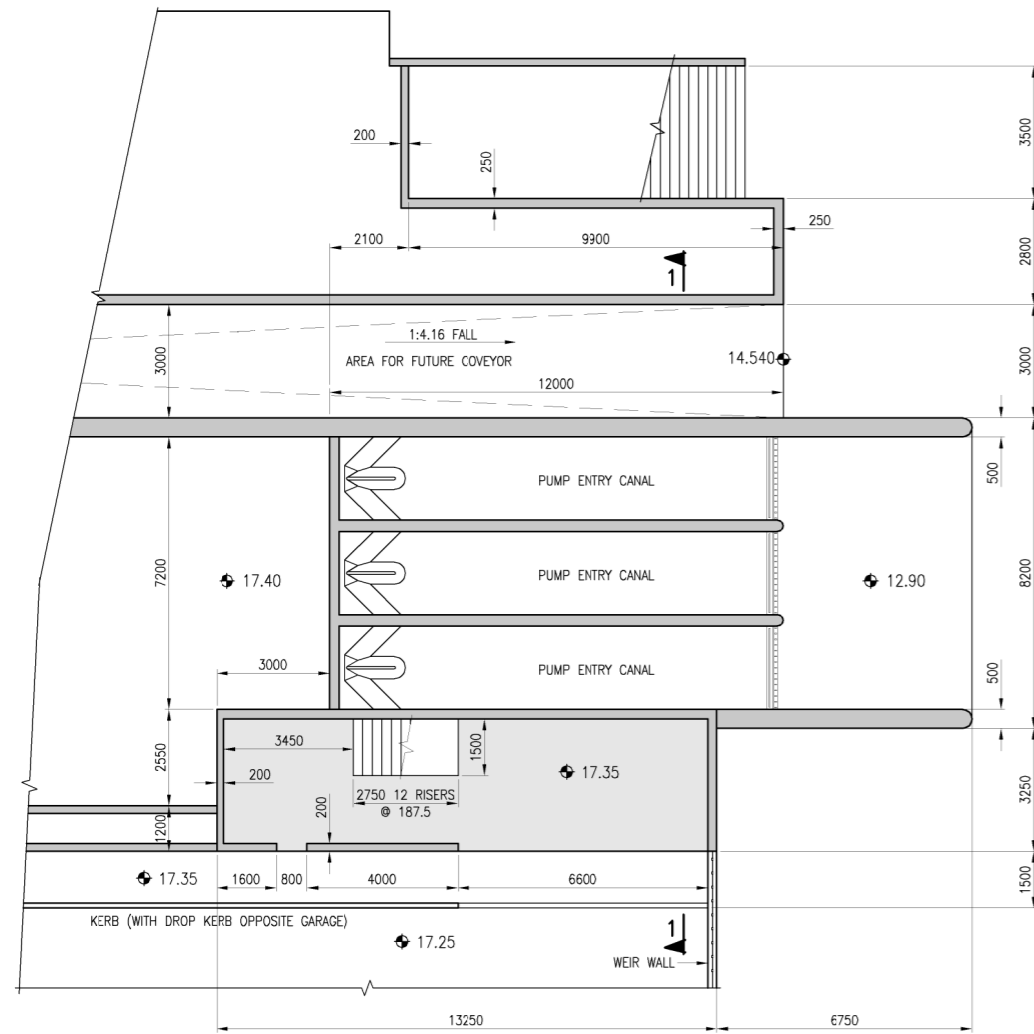


**TRAINING ROOM/PUMP CHAMBER LOWER LEVEL**

SCALE 1:100

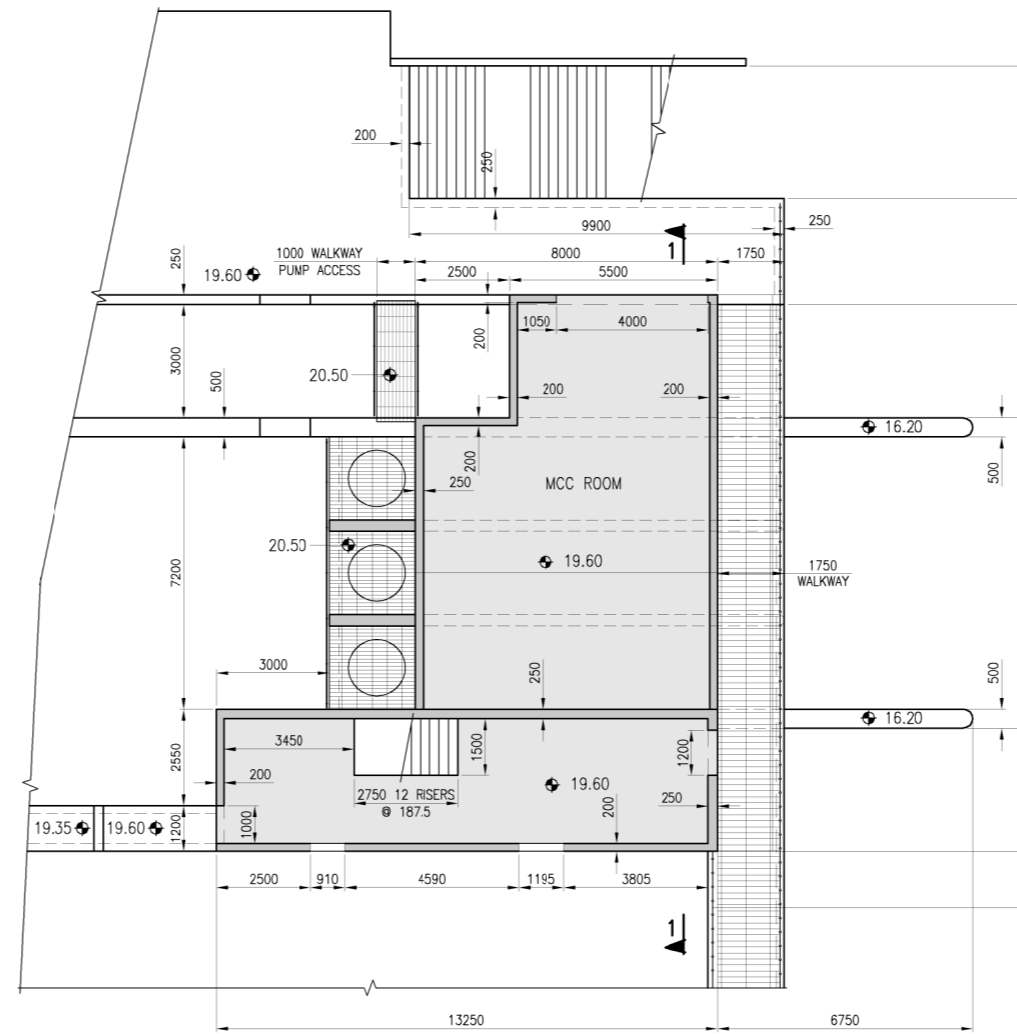

**TRAINING ROOM/PUMP CHAMBER UPPER LEVEL**


SCALE 1:100

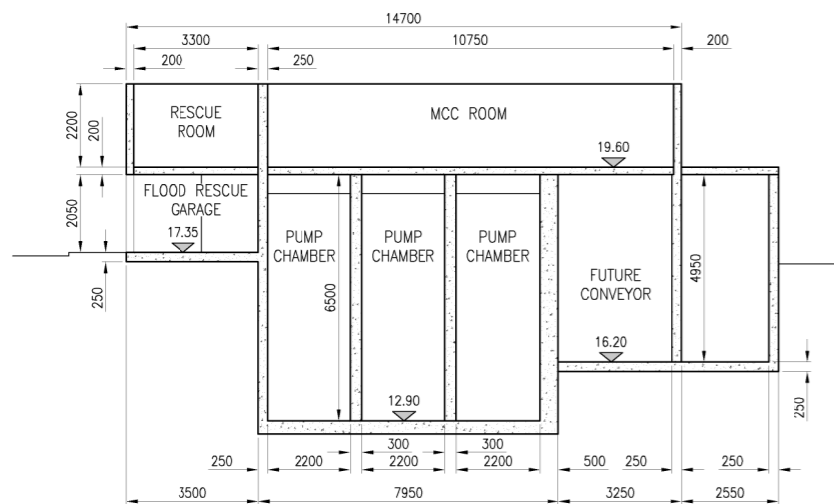


**SECTION 1-1**

SCALE 1:50


| REV   | AMENDMENT | BY      | CHKD    | DATE   |   |
|---|-----------|---------|---------|--------|---|
| Client  |           |         |         |        |   |
|  |           |         |         |        |   |
| Project   |           |         |         |        |   |
| <b>MANVERS LAKE WHITEWATER RESCUE &amp; RECREATION CHANNEL</b>                        |           |         |         |        |   |
| Drawing Title   |           |         |         |        |   |
| <b>TRAINING ROOM &amp; PUMP CHAMBER COMPLEX G.A.</b>                                  |           |         |         |        |   |
|  |           |         |         |        |   |
| Scale   | By        | Checked | Date    |        |   |
| 1:200   | ND        | PS      | MAR '22 |        |   |
| Drawing No.   |           |         |         | Rev    |   |
| E09607_06   |           |         |         | Status | P |

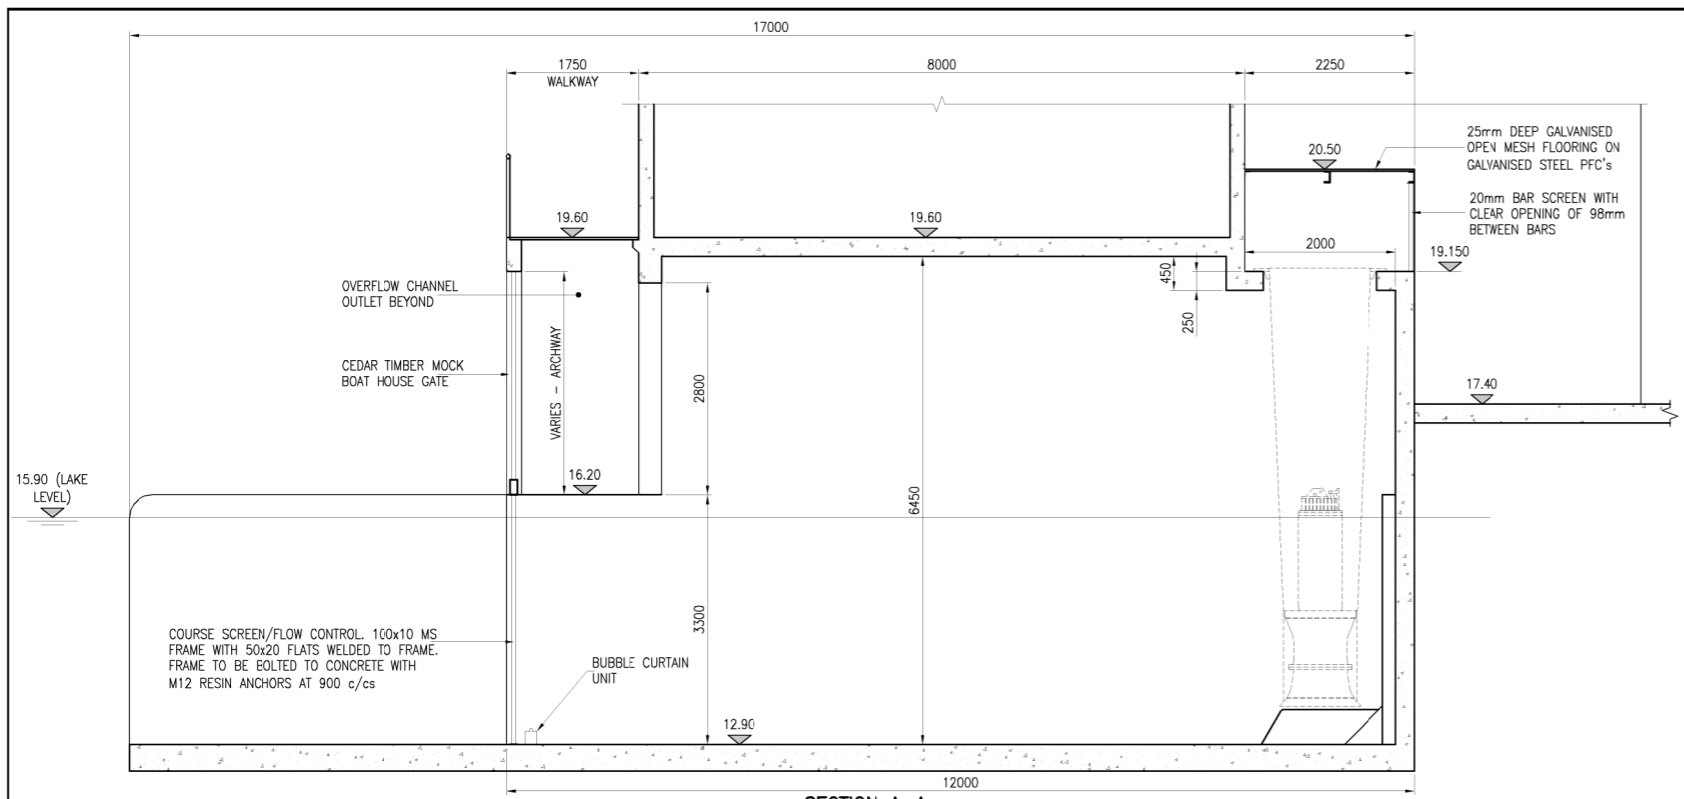


**SECTION A-A**  
SCALE 1:50

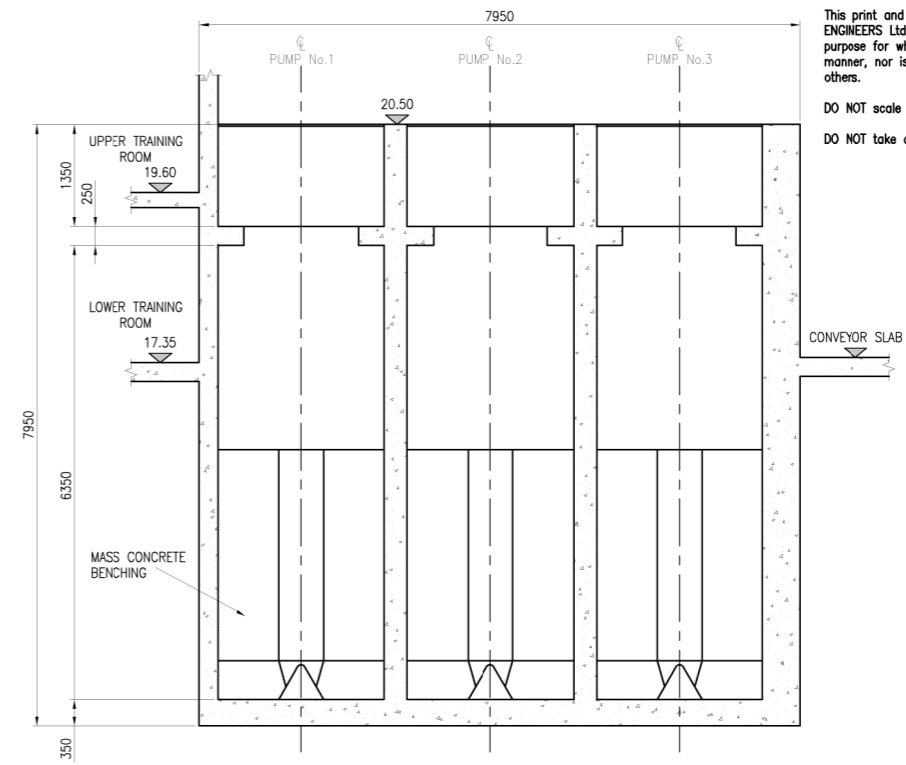


**SECTION B-B**  
SCALE 1:50

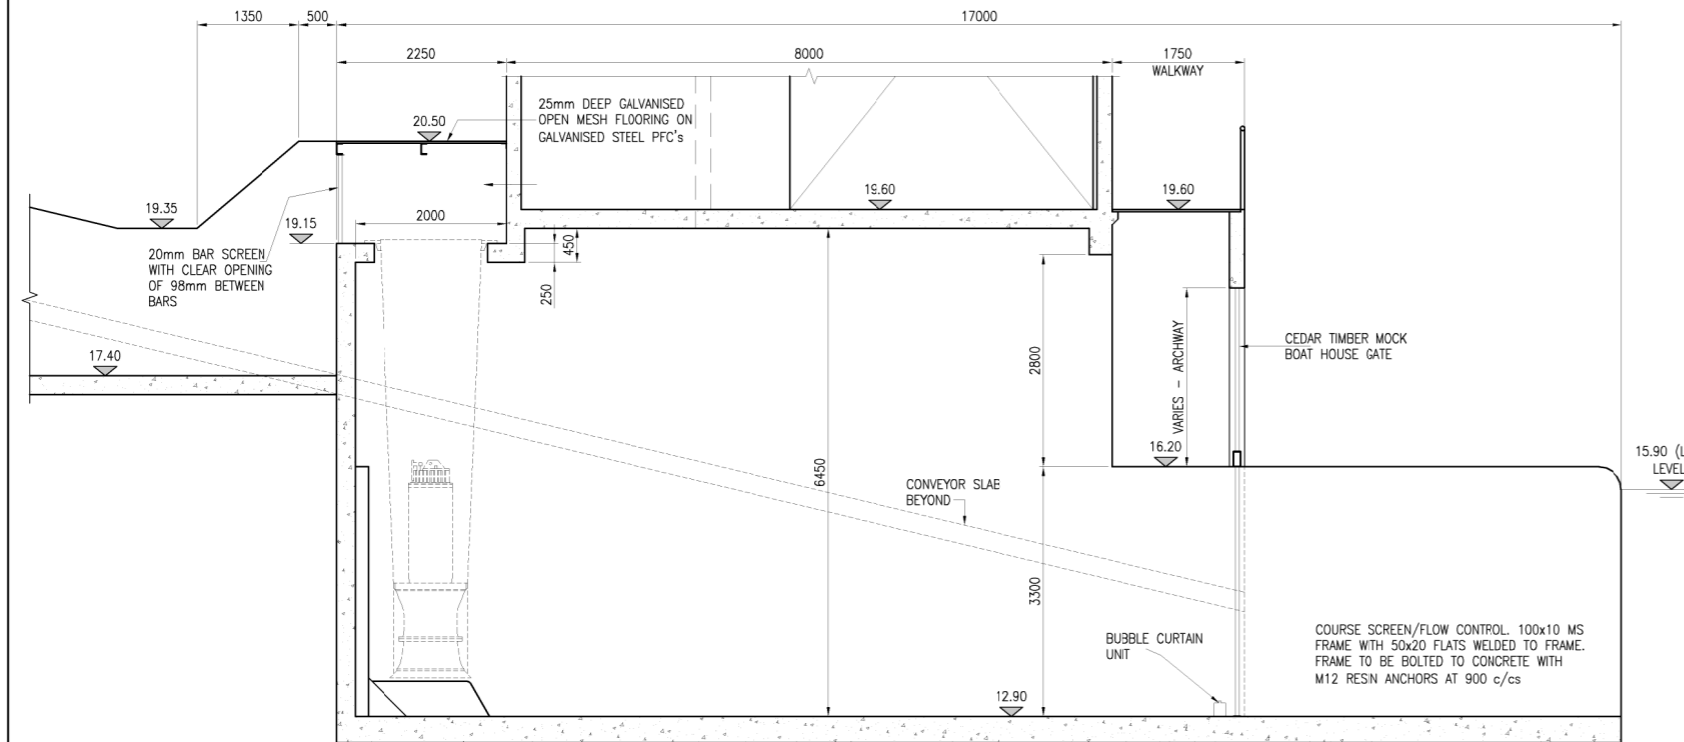


**SECTION C-C**  
SCALE 1:50

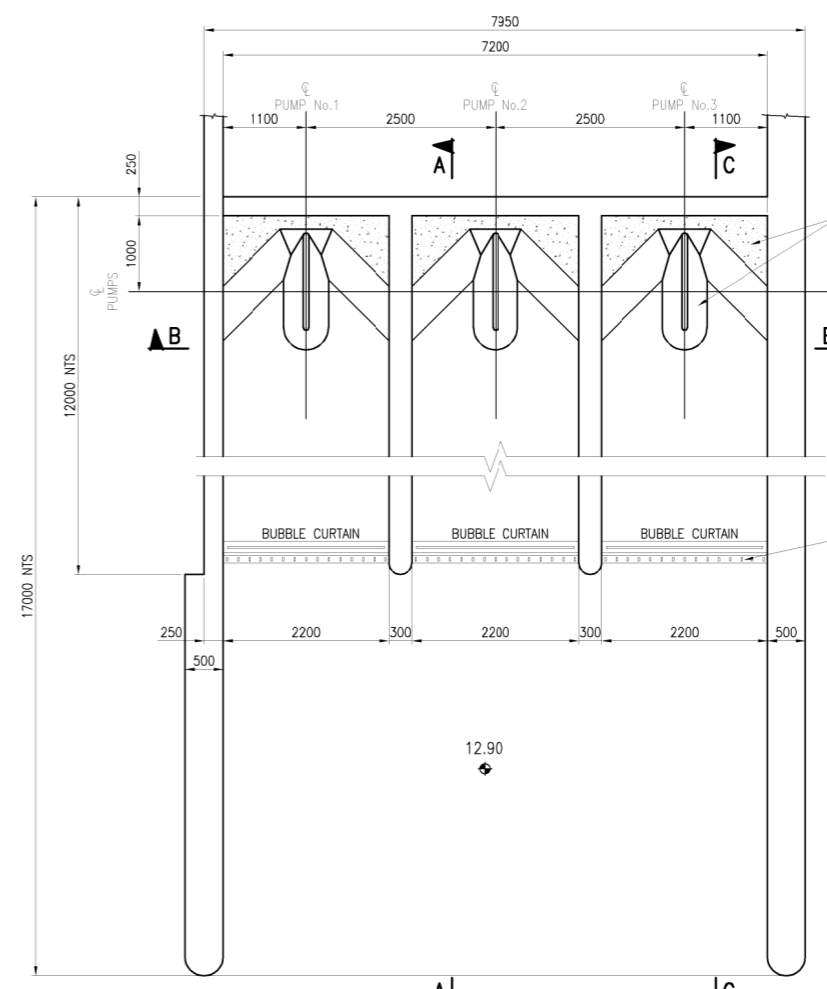

**PLAN ON INLET SLAB**  
SCALE 1:50

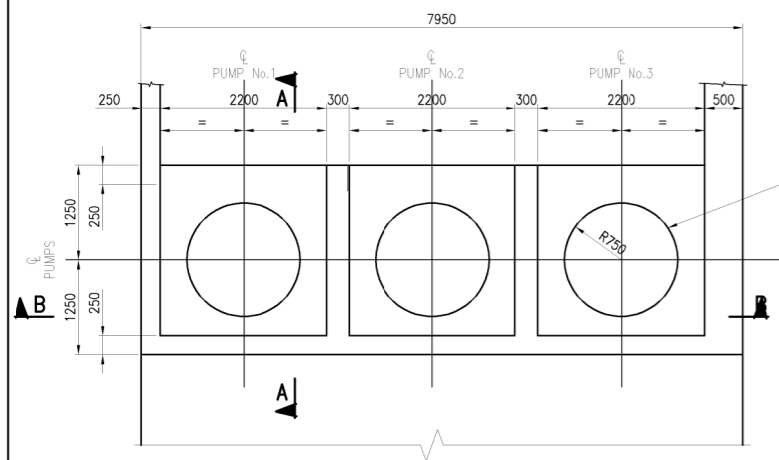

**PLAN ON PUMP SUPPORT SLAB**  
SCALE 1:50

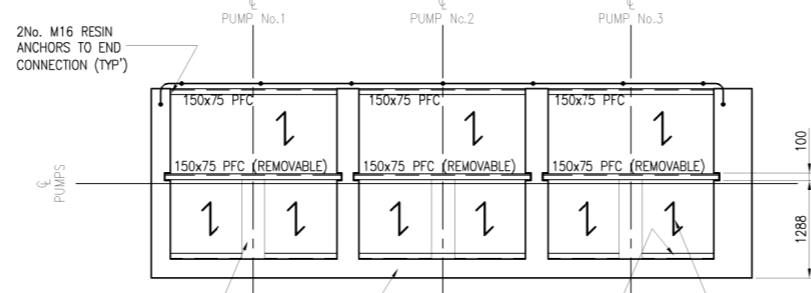

**PLAN ON PLATFORM OVER PUMPS**  
SCALE 1:50

**NOTE**  
This print and any design thereon is the property of HILL CANNON CONSULTING ENGINEERS Ltd. and is to be returned on request. It is to be used only for the purpose for which it was expressly loaned and is not to be copied in any manner, nor is information taken therefrom to be transmitted or passed to others.  
DO NOT scale off this drawing.  
DO NOT take digital dimensions off this drawing.

|               |  |         |         |        |
|---------------|--|---------|---------|--------|
| REV           | AMENDMENT  | BY      | CHKD    | DATE   |
| Client        |  |         |         |        |
| Project       | <b>MANVERS LAKE WHITEWATER RESCUE &amp; RECREATION CHANNEL</b> |         |         |        |
| Drawing Title | <b>PUMP CHAMBER DETAILS</b>                                    |         |         |        |
|               |  |         |         |        |
| Scale         | By   | Checked | Date    |        |
| 1:200         | ND   | PS      | MAR '22 |        |
| Drawing No.   | E09607_07  |         |         | Rev    |
|               |  |         |         | Status |
|               |  |         |         | P      |



**NOTE**

This print and any design thereon is the property of HILL CANNON CONSULTING ENGINEERS Ltd. and is to be returned on request. It is to be used only for the purpose for which it was expressly loaned and is not to be copied in any manner, nor is information taken therefrom to be transmitted or passed to others.

DO NOT scale off this drawing.

DO NOT take digital dimensions off this drawing.

|  |           |         |         |        |
|--|-----------|---------|---------|--------|
| REV  | AMENDMENT | BY      | CHKD    | DATE   |
| Client   |           |         |         |        |
| <br>Manvers Lake<br>& Dearne Valley Trust   |           |         |         |        |
| Project  |           |         |         |        |
| <b>MANVERS LAKE WHITEWATER RESCUE<br/>&amp; RECREATION CHANNEL</b>   |           |         |         |        |
| Drawing Title  |           |         |         |        |
| <b>LANDSCAPING OUTLINE – DESIGN<br/>TO BE DEVELOPED</b>  |           |         |         |        |
|  <br>HILL CANNON |           |         |         |        |
| Scale  | By        | Checked | Date    |        |
| NTS  | ND        | AL      | APR '22 |        |
| Drawing No.  |           |         |         | Rev    |
| E09607_08  |           |         |         | P      |
|  |           |         |         | Status |
|  |           |         |         | P      |




**NOTE**

This print and any design thereon is the property of HILL CANNON CONSULTING ENGINEERS Ltd. and is to be returned on request. It is to be used only for the purpose for which it was expressly loaned and is not to be copied in any manner, nor is information taken therefrom to be transmitted or passed to others.

DO NOT scale off this drawing.

DO NOT take digital dimensions off this drawing.

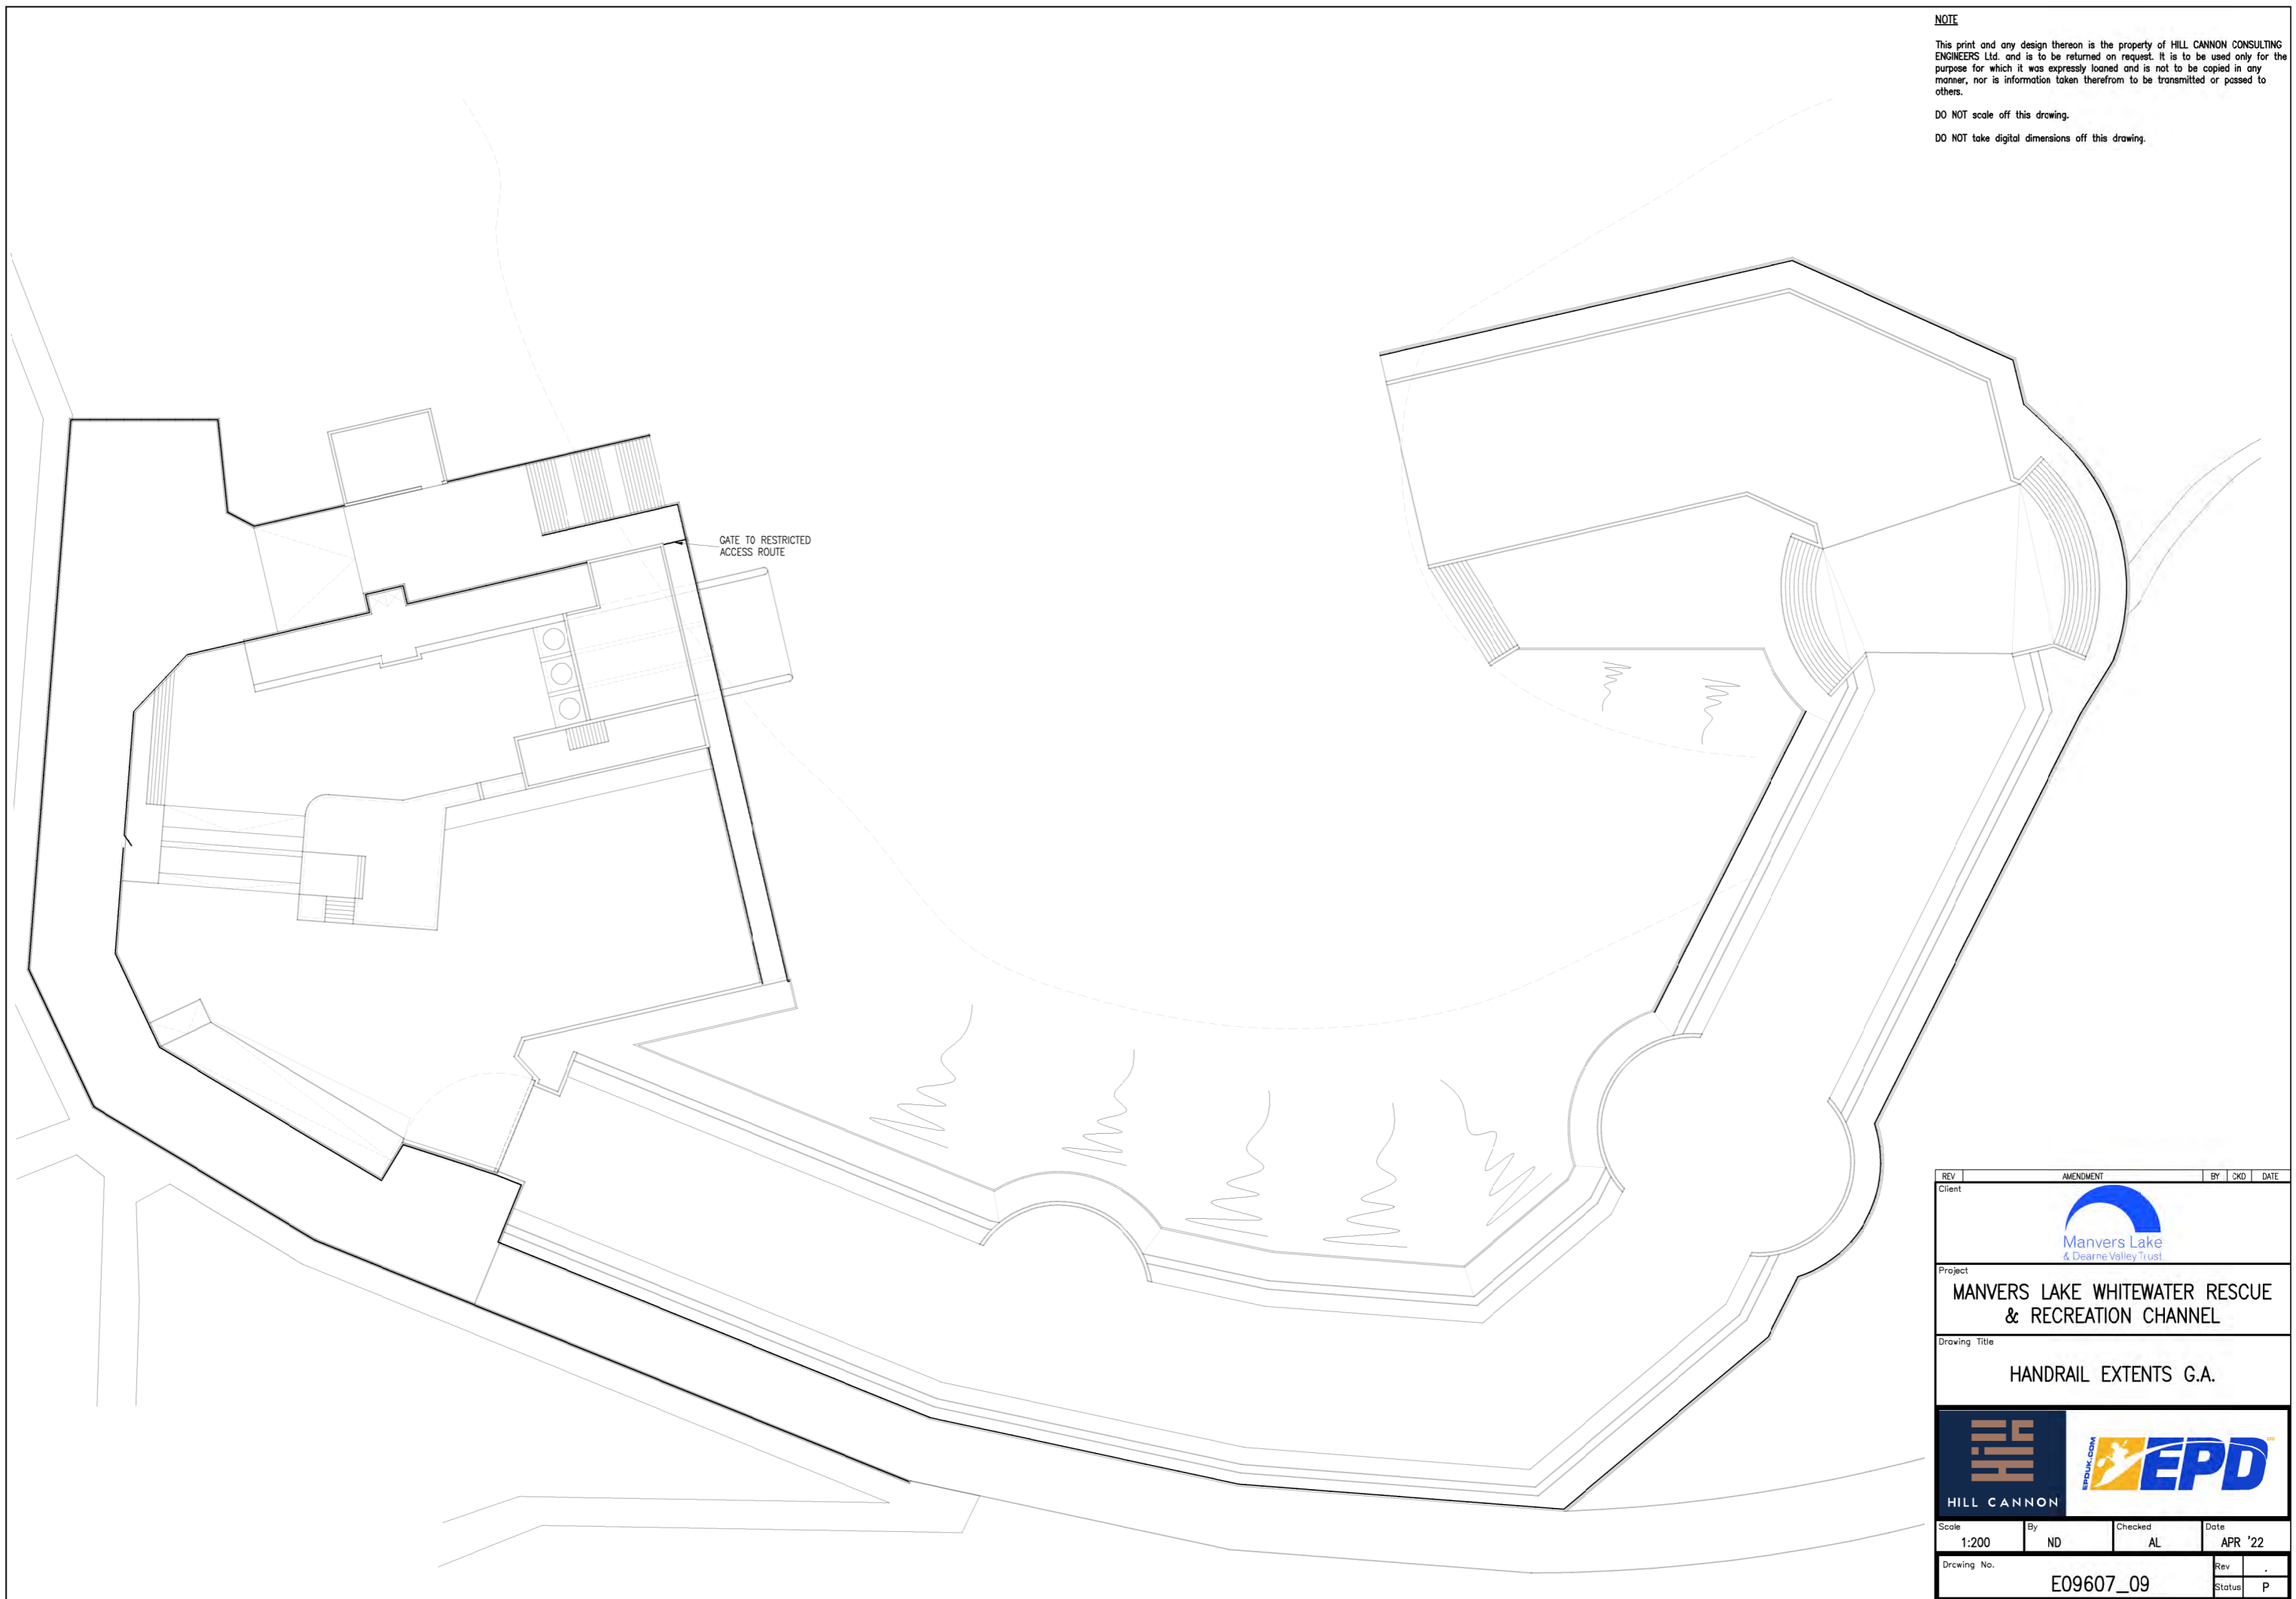


GATE TO RESTRICTED ACCESS ROUTE

| REV   | AMENDMENT   | BY  | CHKD    | DATE   |
|---|---|---|---------|--------|
| Client  |  |   |         |        |
| Project   | MANVERS LAKE WHITEWATER RESCUE & RECREATION CHANNEL                                   |   |         |        |
| Drawing Title   | HANDRAIL EXTENTS G.A.   |   |         |        |
|  |   |  |         |        |
| Scale   | By  | Checked   | Date    |        |
| 1:200   | ND  | AL  | APR '22 |        |
| Drawing No.   | E09607_09   |   |         | Rev    |
|   |   |   |         | Status |
|   |   |   |         | P      |





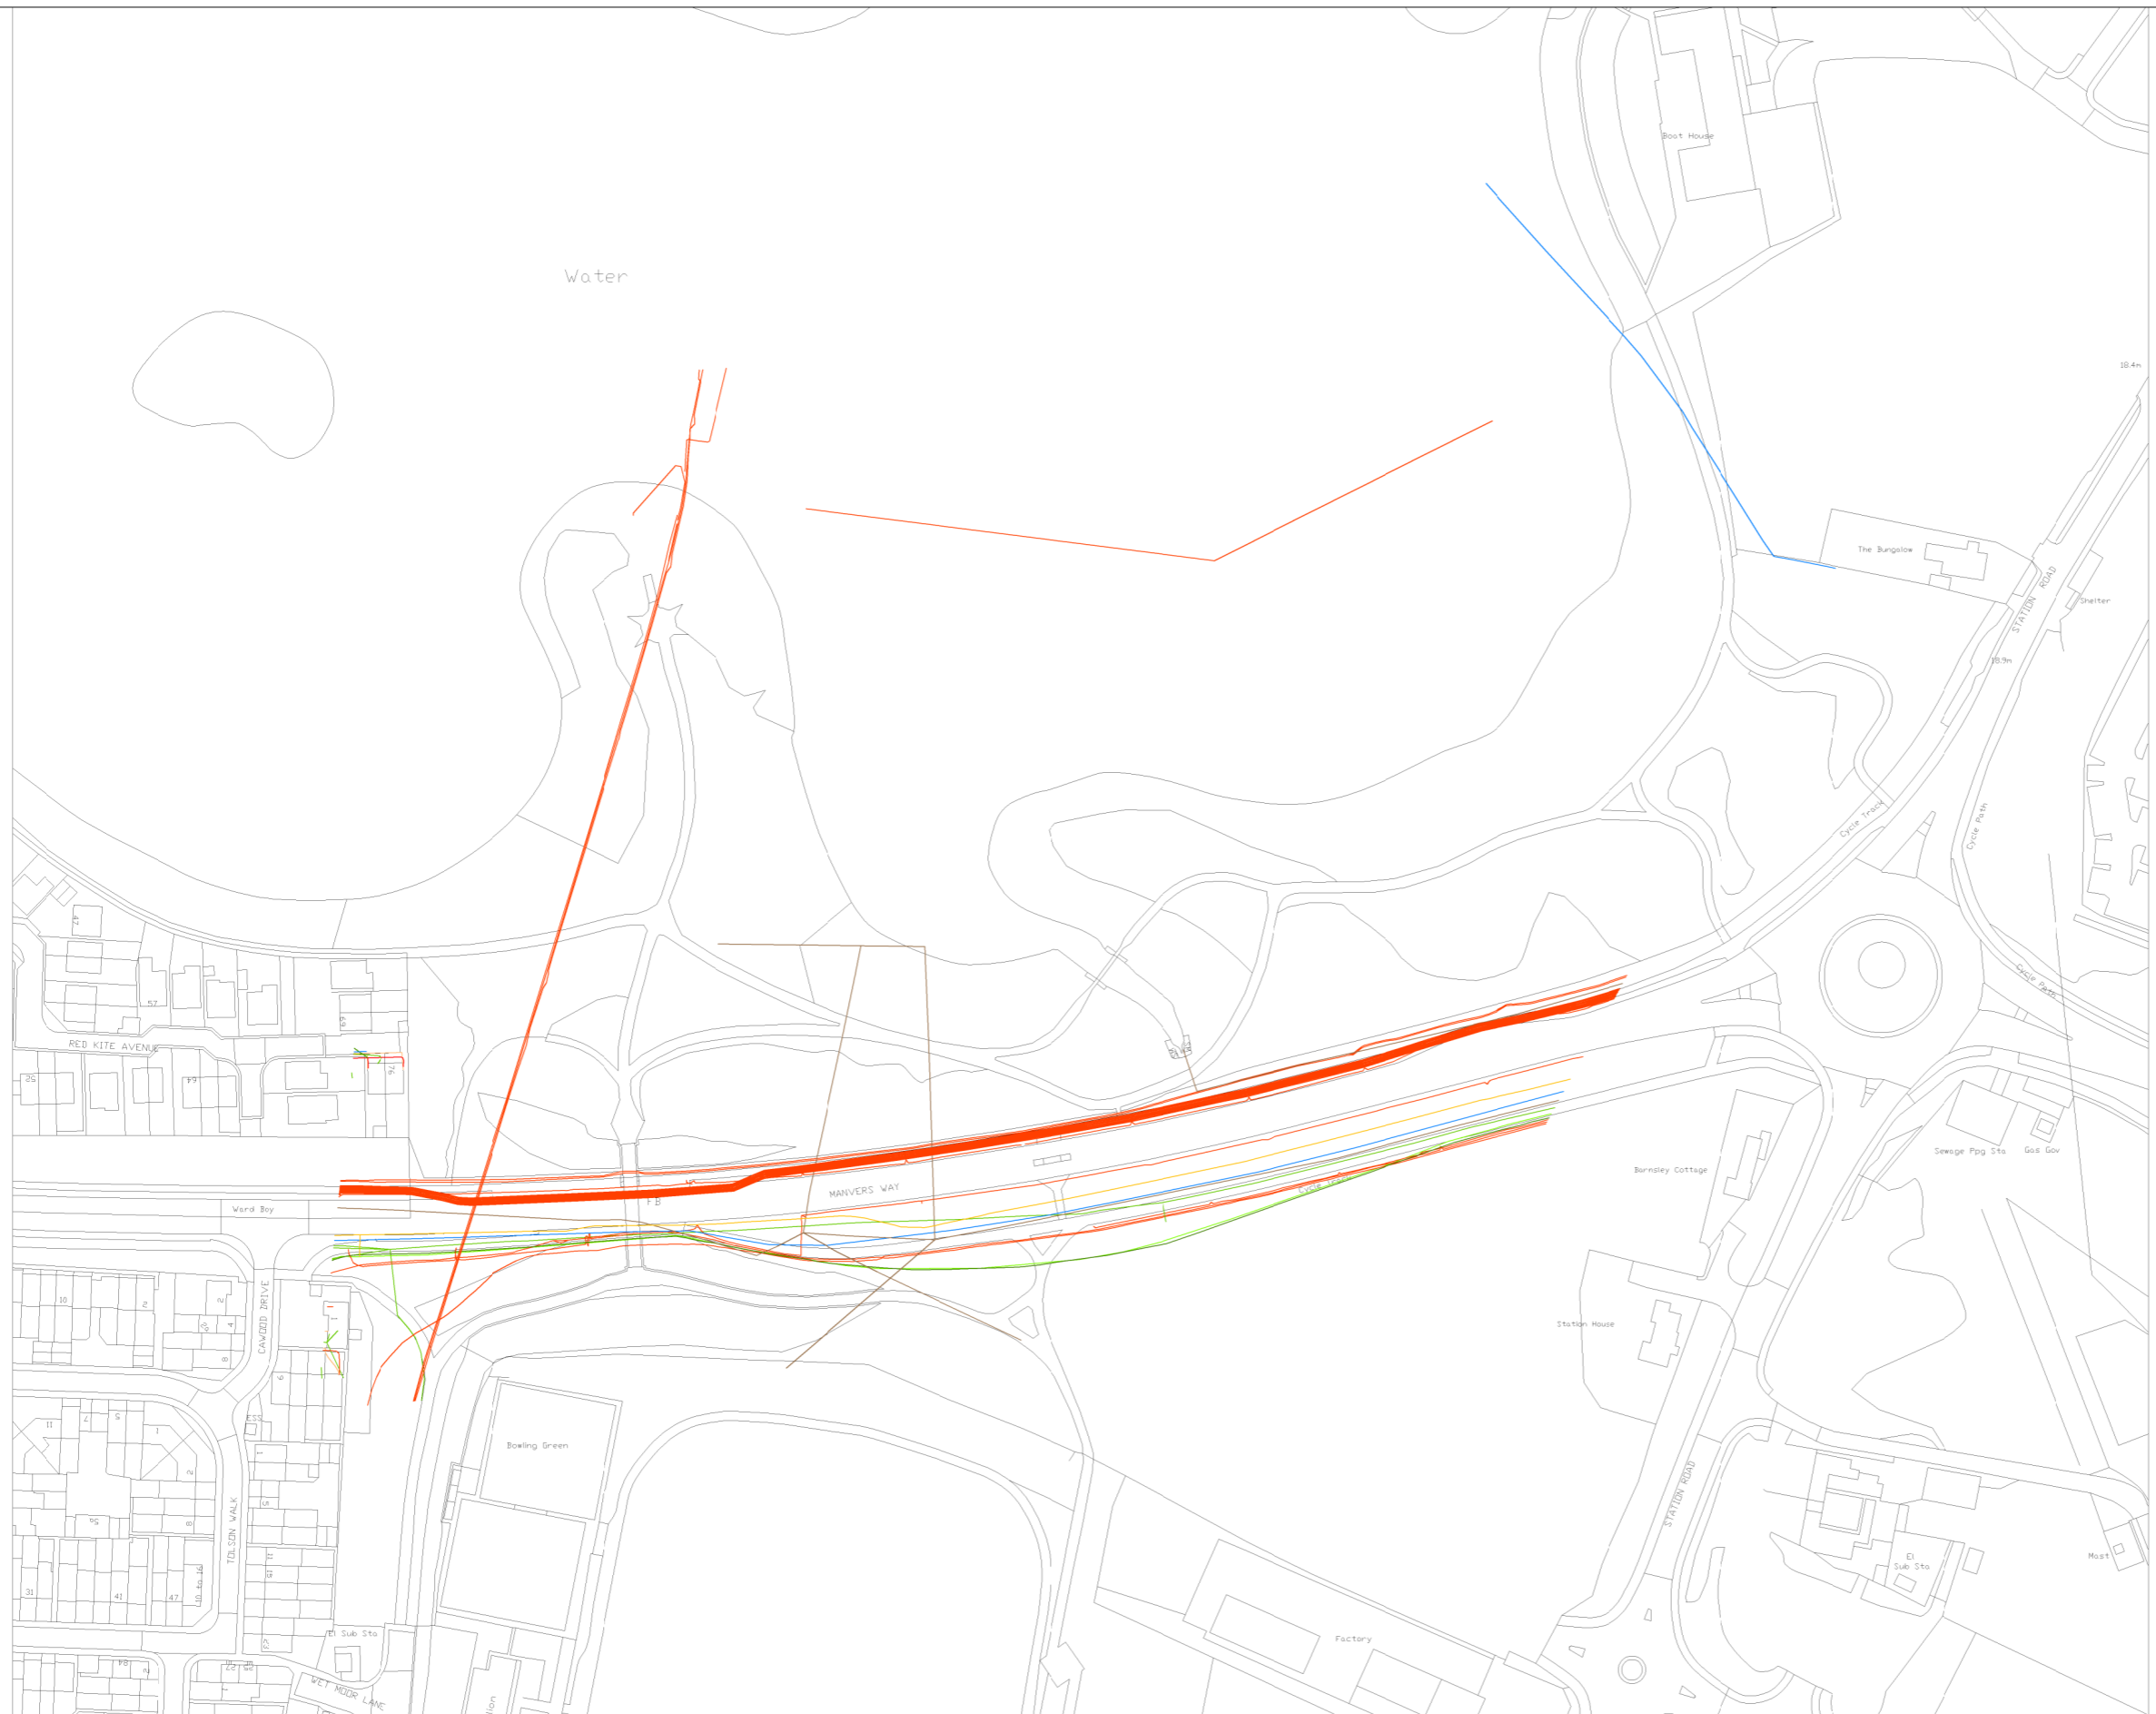

**NOTE**  
 This print and any design thereon is the property of HILL CANNON CONSULTING ENGINEERS Ltd. and is to be returned on request. It is to be used only for the purpose for which it was expressly loaned and is not to be copied in any manner, nor is information taken therefrom to be transmitted or passed to others.  
 DO NOT scale off this drawing.  
 DO NOT take digital dimensions off this drawing.

- CADENT GAS
- CITYFIBRE
- GTC – ELECTRIC
- GTC – GAS
- NORTHERN POWERGRID
- OPENREACH – [BRITISH TELECOMMUNICATIONS]
- VIRGIN MEDIA
- YORKSHIRE WATER – SEWERAGE
- YORKSHIRE WATER – WATER
- ZAYO GROUP UK LTD C/O JSM GROUP LTD

Ordnance Survey, (c) Crown Copyright 2022. All rights reserved. Licence number 100020449

|   |  |         |         |        |   |
|---|--|---------|---------|--------|---|
| REV   | AMENDMENT  | BY      | CHKD    | DATE   |   |
| Client  | <br>Manvers Lake & Deane Valley Trust |         |         |        |   |
| Project   | <b>MANVERS LAKE WHITEWATER RESCUE &amp; RECREATION CHANNEL</b>   |         |         |        |   |
| Drawing Title   | <b>EXISTING SITE SERVICES</b>  |         |         |        |   |
|   |  |         |         |        |   |
| Scale   | By   | Checked | Date    |        |   |
| 1:1000  | ND   | AL      | APR '22 |        |   |
| Drawing No.   | E09607_12  |         |         | Rev    | . |
|   |  |         |         | Status | P |